



| Description                       | Number | Notes                      |
|-----------------------------------|--------|----------------------------|
| # of Classrooms                   | 57     |                            |
| # of Offices                      | 24     |                            |
| MDF - Storage inside Lib          | 72     | Existing                   |
| IDF 1 - Storage outside Music Rm  | 28     | Existing                   |
| IDF 2 - Behind Rm 4 - Bldg B      | 32     | new                        |
| IDF 3 - Behind Rm 7 - Bldg D      | 64     | new                        |
| IDF 4 - Electrical Rm - Bldg E    | 40     | new                        |
| IDF 5 - Electrical Rm 20 - Bldg F | 64     | new                        |
| IDF 6 - Electrical Bldg G         | 40     | Existing, outside Girls PE |
| IDF 7 - Electrical Rm 36 Bldg H   | 40     |                            |
| IDF 8 - Portable 1                | 40     |                            |
| IDF 9 - Portable 18               | 8      |                            |
| IDF 10 - Portable 1               | 16     | new                        |
| Total # of ports                  | 444    |                            |

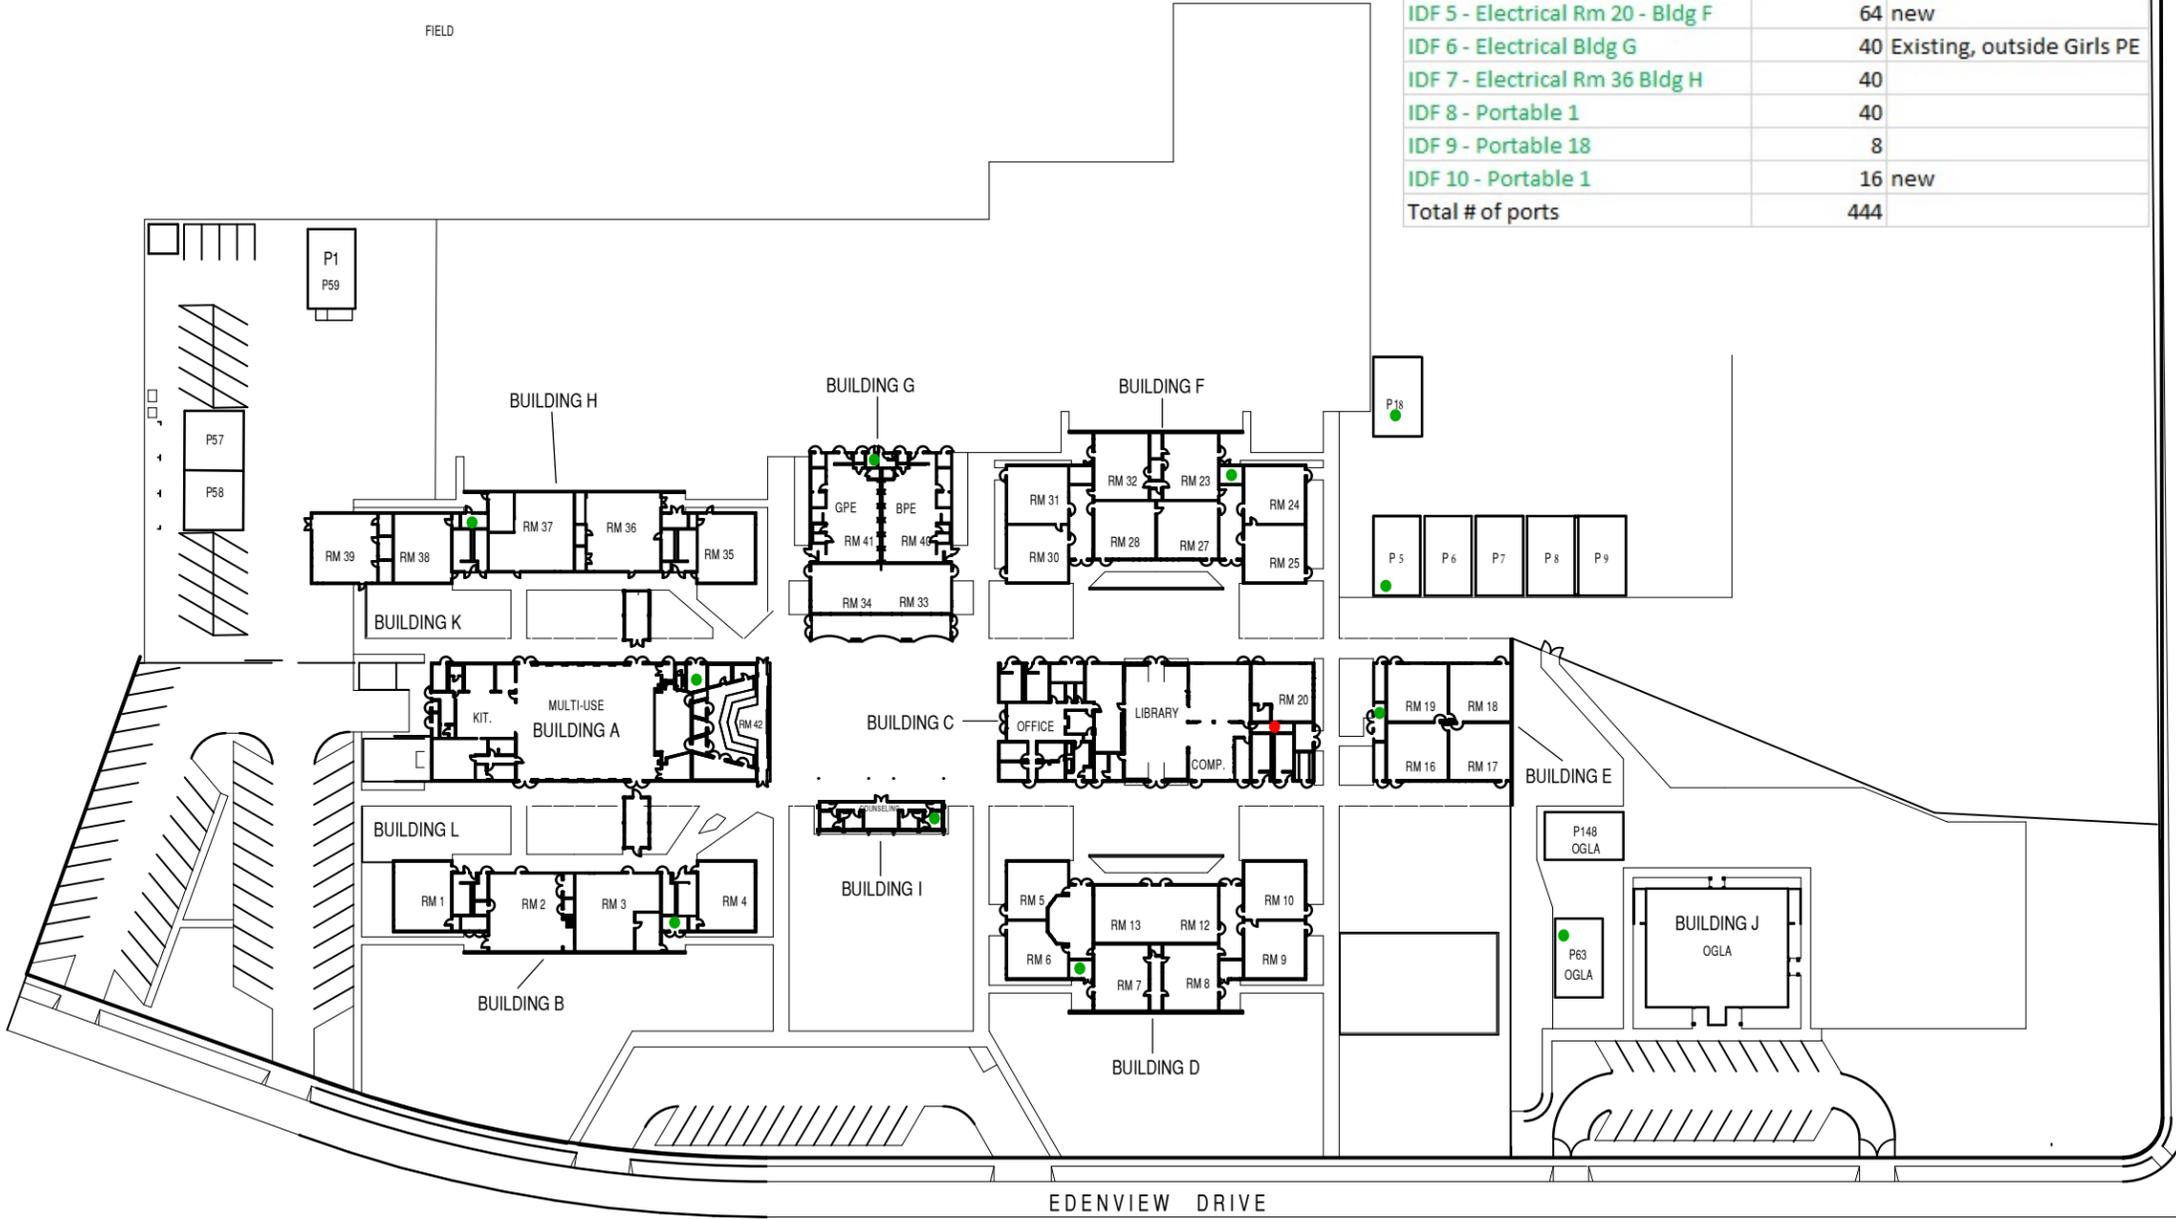

BRANHAM LANE

EDENVUE DRIVE

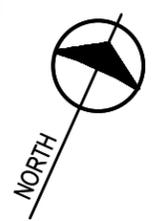

UPDATED: 11/09  
**CAROLINE DAVIS SCHOOL**  
 5035 EDENVUE DR.  
 SAN JOSE, CA 95111

PREPARED BY WESTON MILES ARCHITECTS